




01 ELEVATION
SCALE 1:100

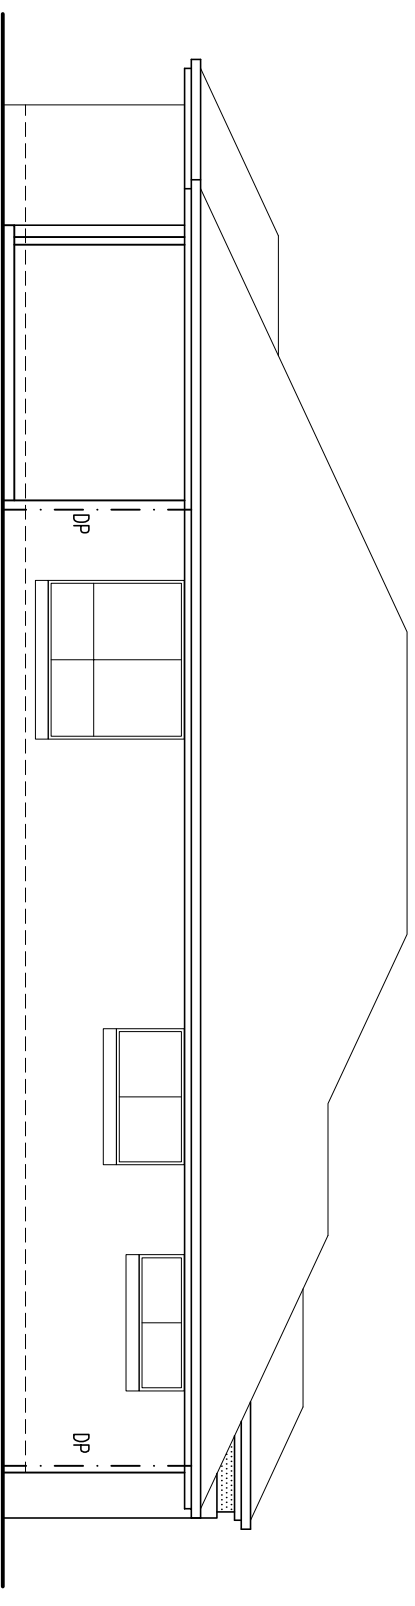


02 ELEVATION
SCALE 1:100

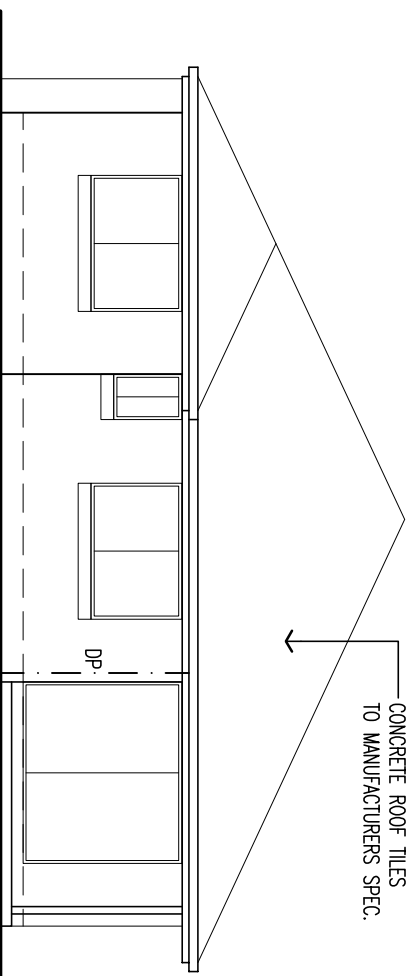

03 ELEVATION
SCALE 1:100

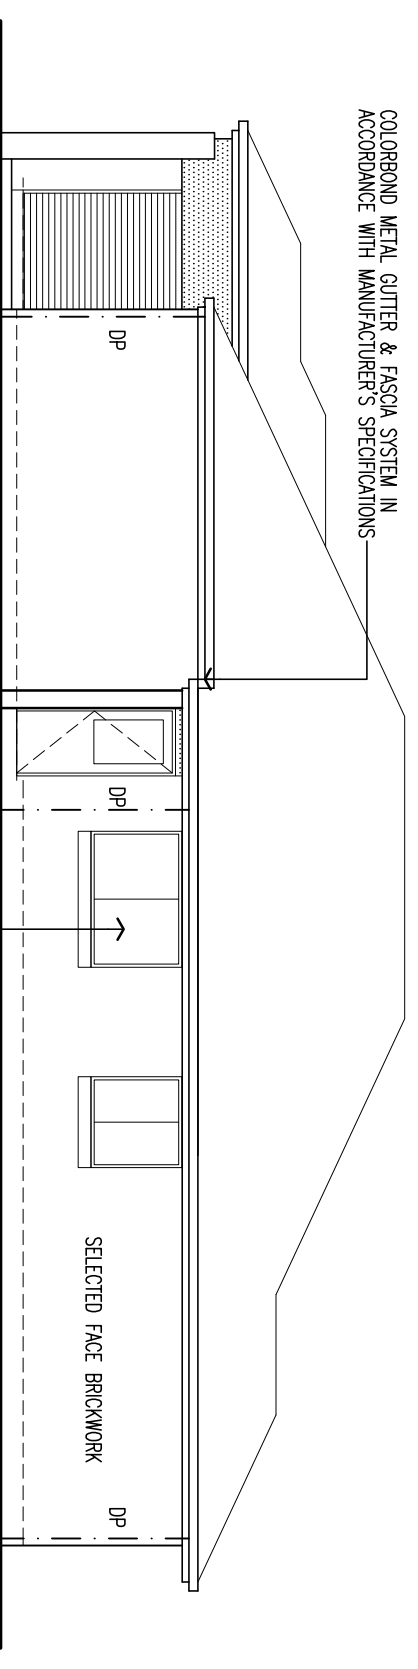

04 ELEVATION
SCALE 1:100

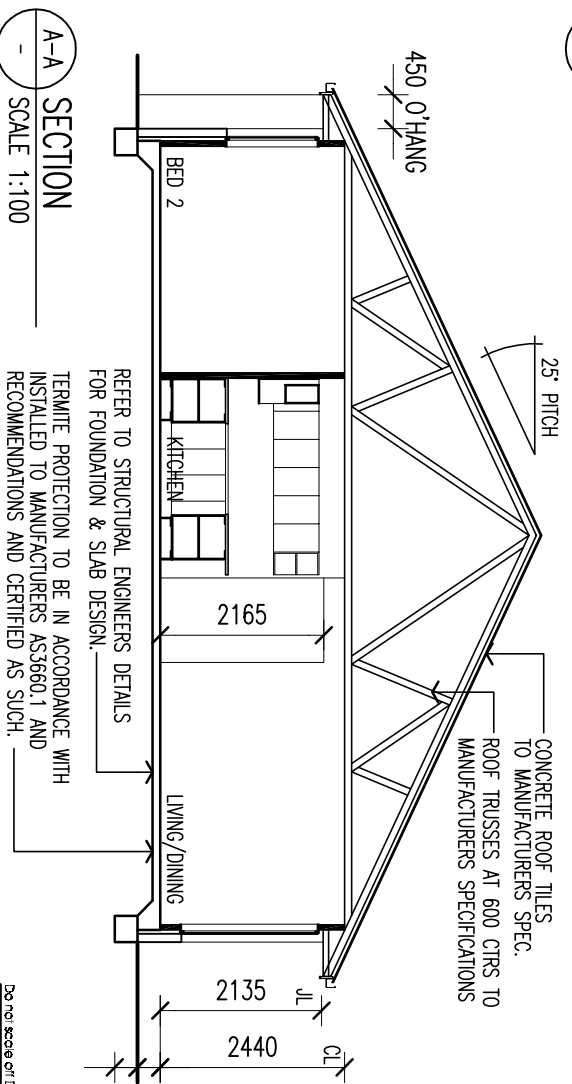

A-A SECTION
SCALE 1:100

Do not scale off Drawings

REV.	DATE	AMENDMENT	BY
A		DDMMYY DEFAULT AMENDMENT INFO	AA

STAGE
PRELIMINARY

DRAWING
ELEVATIONS/SECTION

SCALE 1:100
DRAWN AA
CHECKED

JOB NO 0000
DWG NO W000-201
ISSUE A

PLAN TYPE HALIFAX 401 ELEV-B

CLIENT
DEFAULT CLIENT

LOCATION
lot
Suburb

mondoliving
L I V I N G

Original Drawings Documented by
M o n d o A r c h i t e c t s
P t y L t d A C N 0 8 5 9 9 2 9 9 0
© V i l l a m o d e r n e P t y L t d
A C N 1 0 4 2 8 8 5 1 1 A L T F
6 0 R a f f S t r e e t B r i s b a n e Q 4 0 0 0
T e l e p h o n e : + 6 1 (0 7) 3 8 3 8 1 6 1 6
F a c s i m i l e : + 6 1 (0 7) 3 8 3 8 1 6 8 8
E - m a i l : a d m i n @ m o n d o l i v i n g . c o m . a u
C O N T R A C T O R T O V E R I F Y A L L D I M E N S I O N S A N D L E V E L S
O N J O B P R I O R T O C O M M E N C I N G A N Y W O R K O R M A K I N G
A N Y W O R K S H O P D R A W I N G S .
N O T I F Y A R C H I T E C T I M M E D I A T E L Y O F A N Y D I S C R E P A N C I E S .